


TYPICAL.
 DETACHED GARAGE
 MONOLITHIC FOOTING
 WOOD FRAME CONSTRUCTION
 1,000 SQUARE FEET MAX.

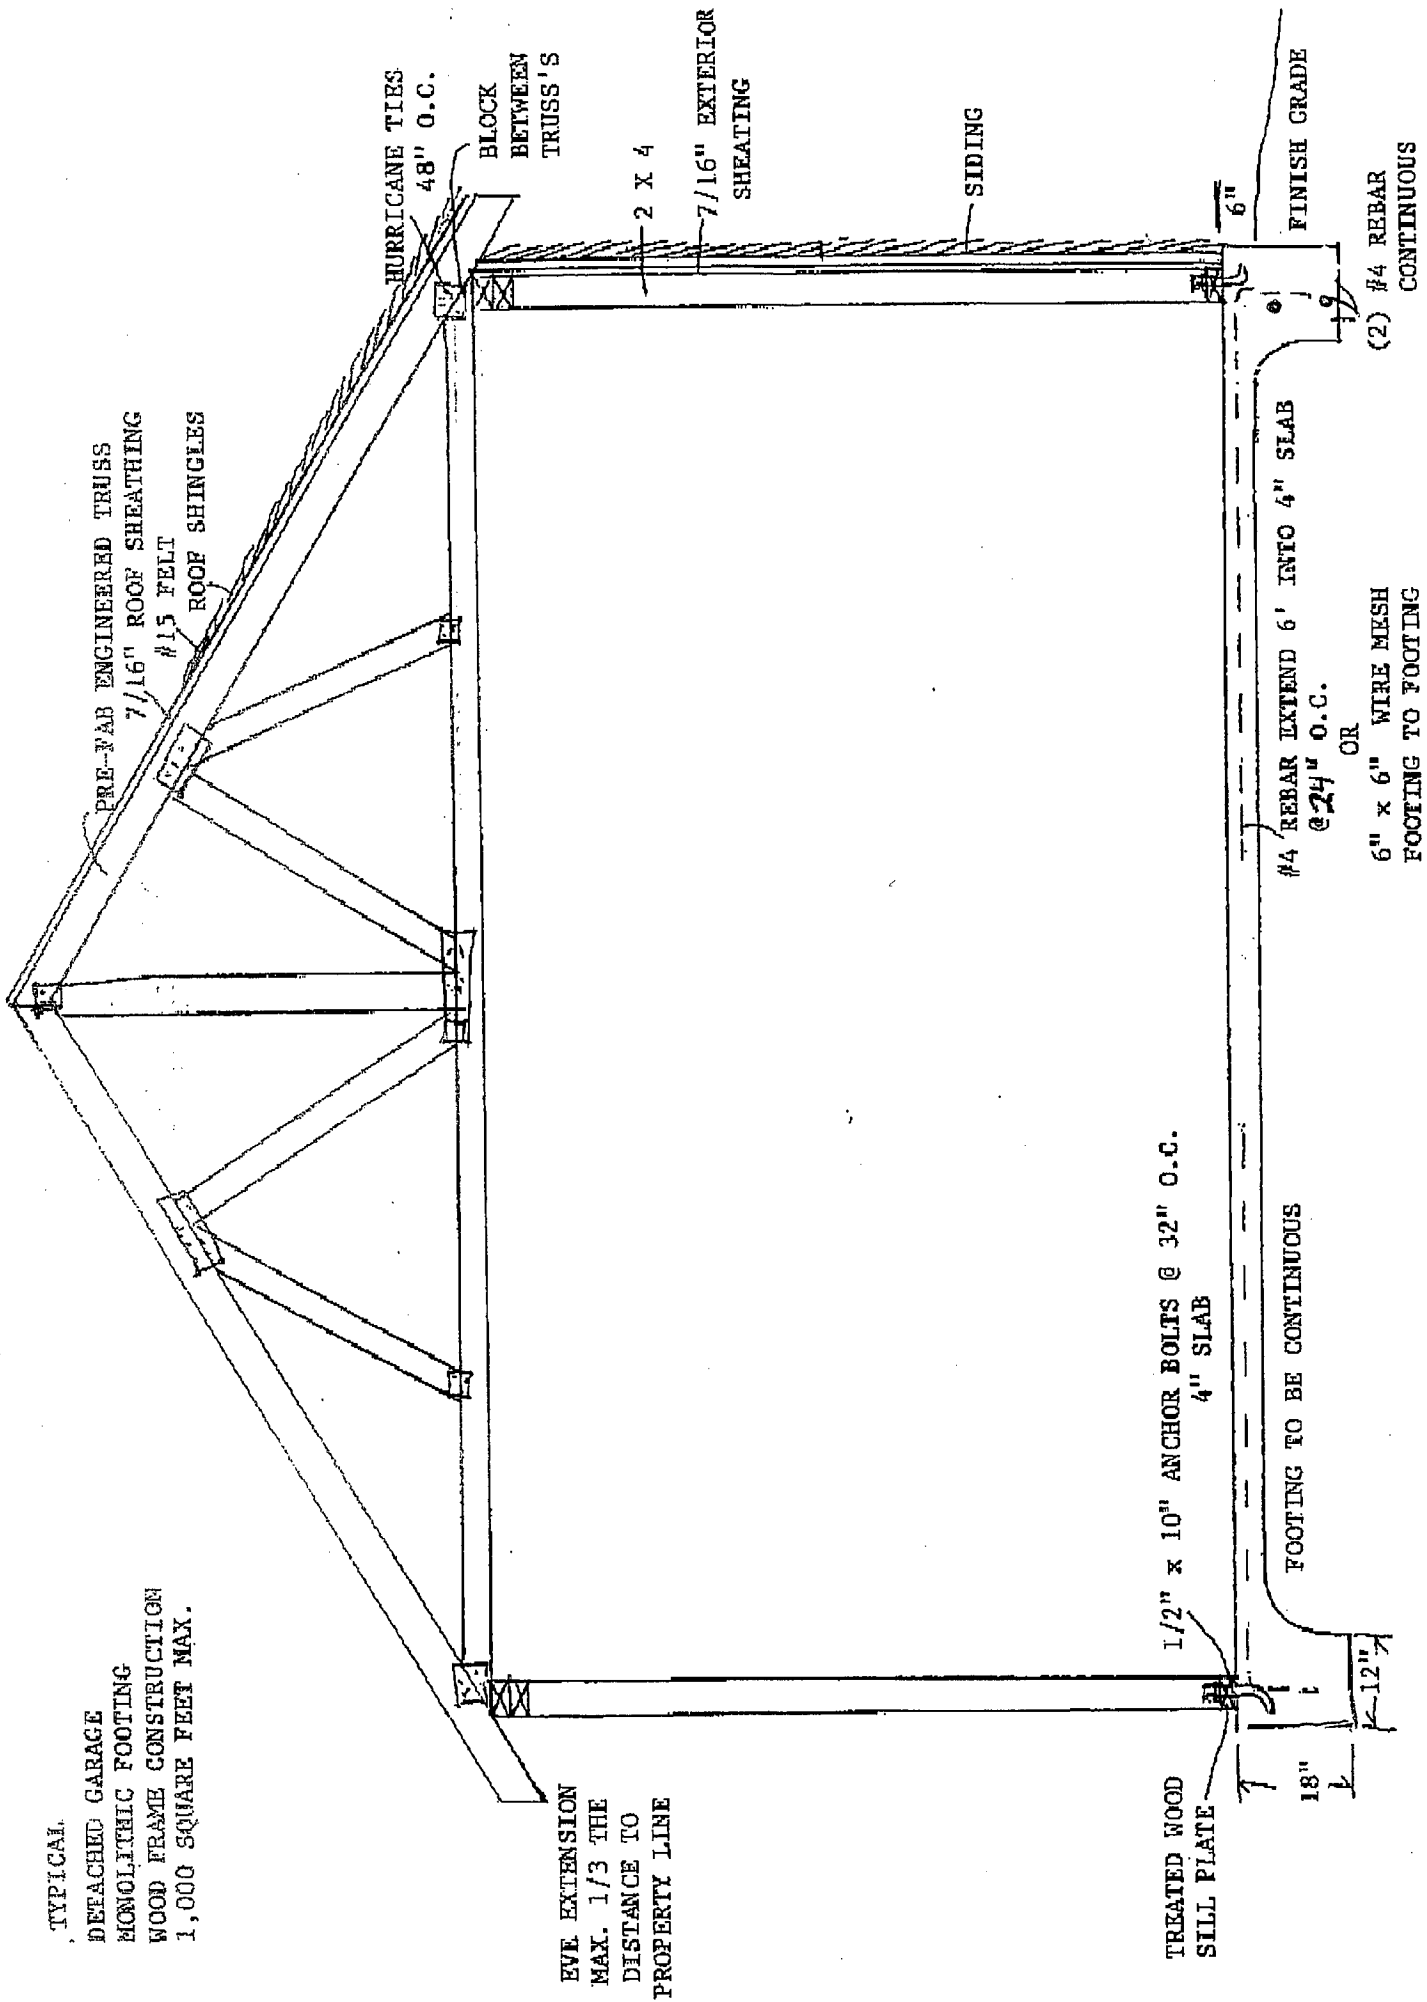

EVE EXTENSION
 MAX. 1/3 THE
 DISTANCE TO
 PROPERTY LINE

TREATED WOOD
 SILL PLATE

1/2" x 10" ANCHOR BOLTS @ 32" O.C.
 4" SLAB

FOOTING TO BE CONTINUOUS

#4 REBAR EXTEND 6' INTO 4" SLAB
 @ 24" O.C.
 OR

6" x 6" WIRE MESH
 FOOTING TO FOOTING

(2) #4 REBAR
 CONTINUOUS

HURRICANE TIES
 48" O.C.

BLOCK
 BETWEEN
 TRUSS'S

2 X 4

7/16" EXTERIOR
 SHEATHING

SIDING

FINISH GRADE

6"

18"
 12"